


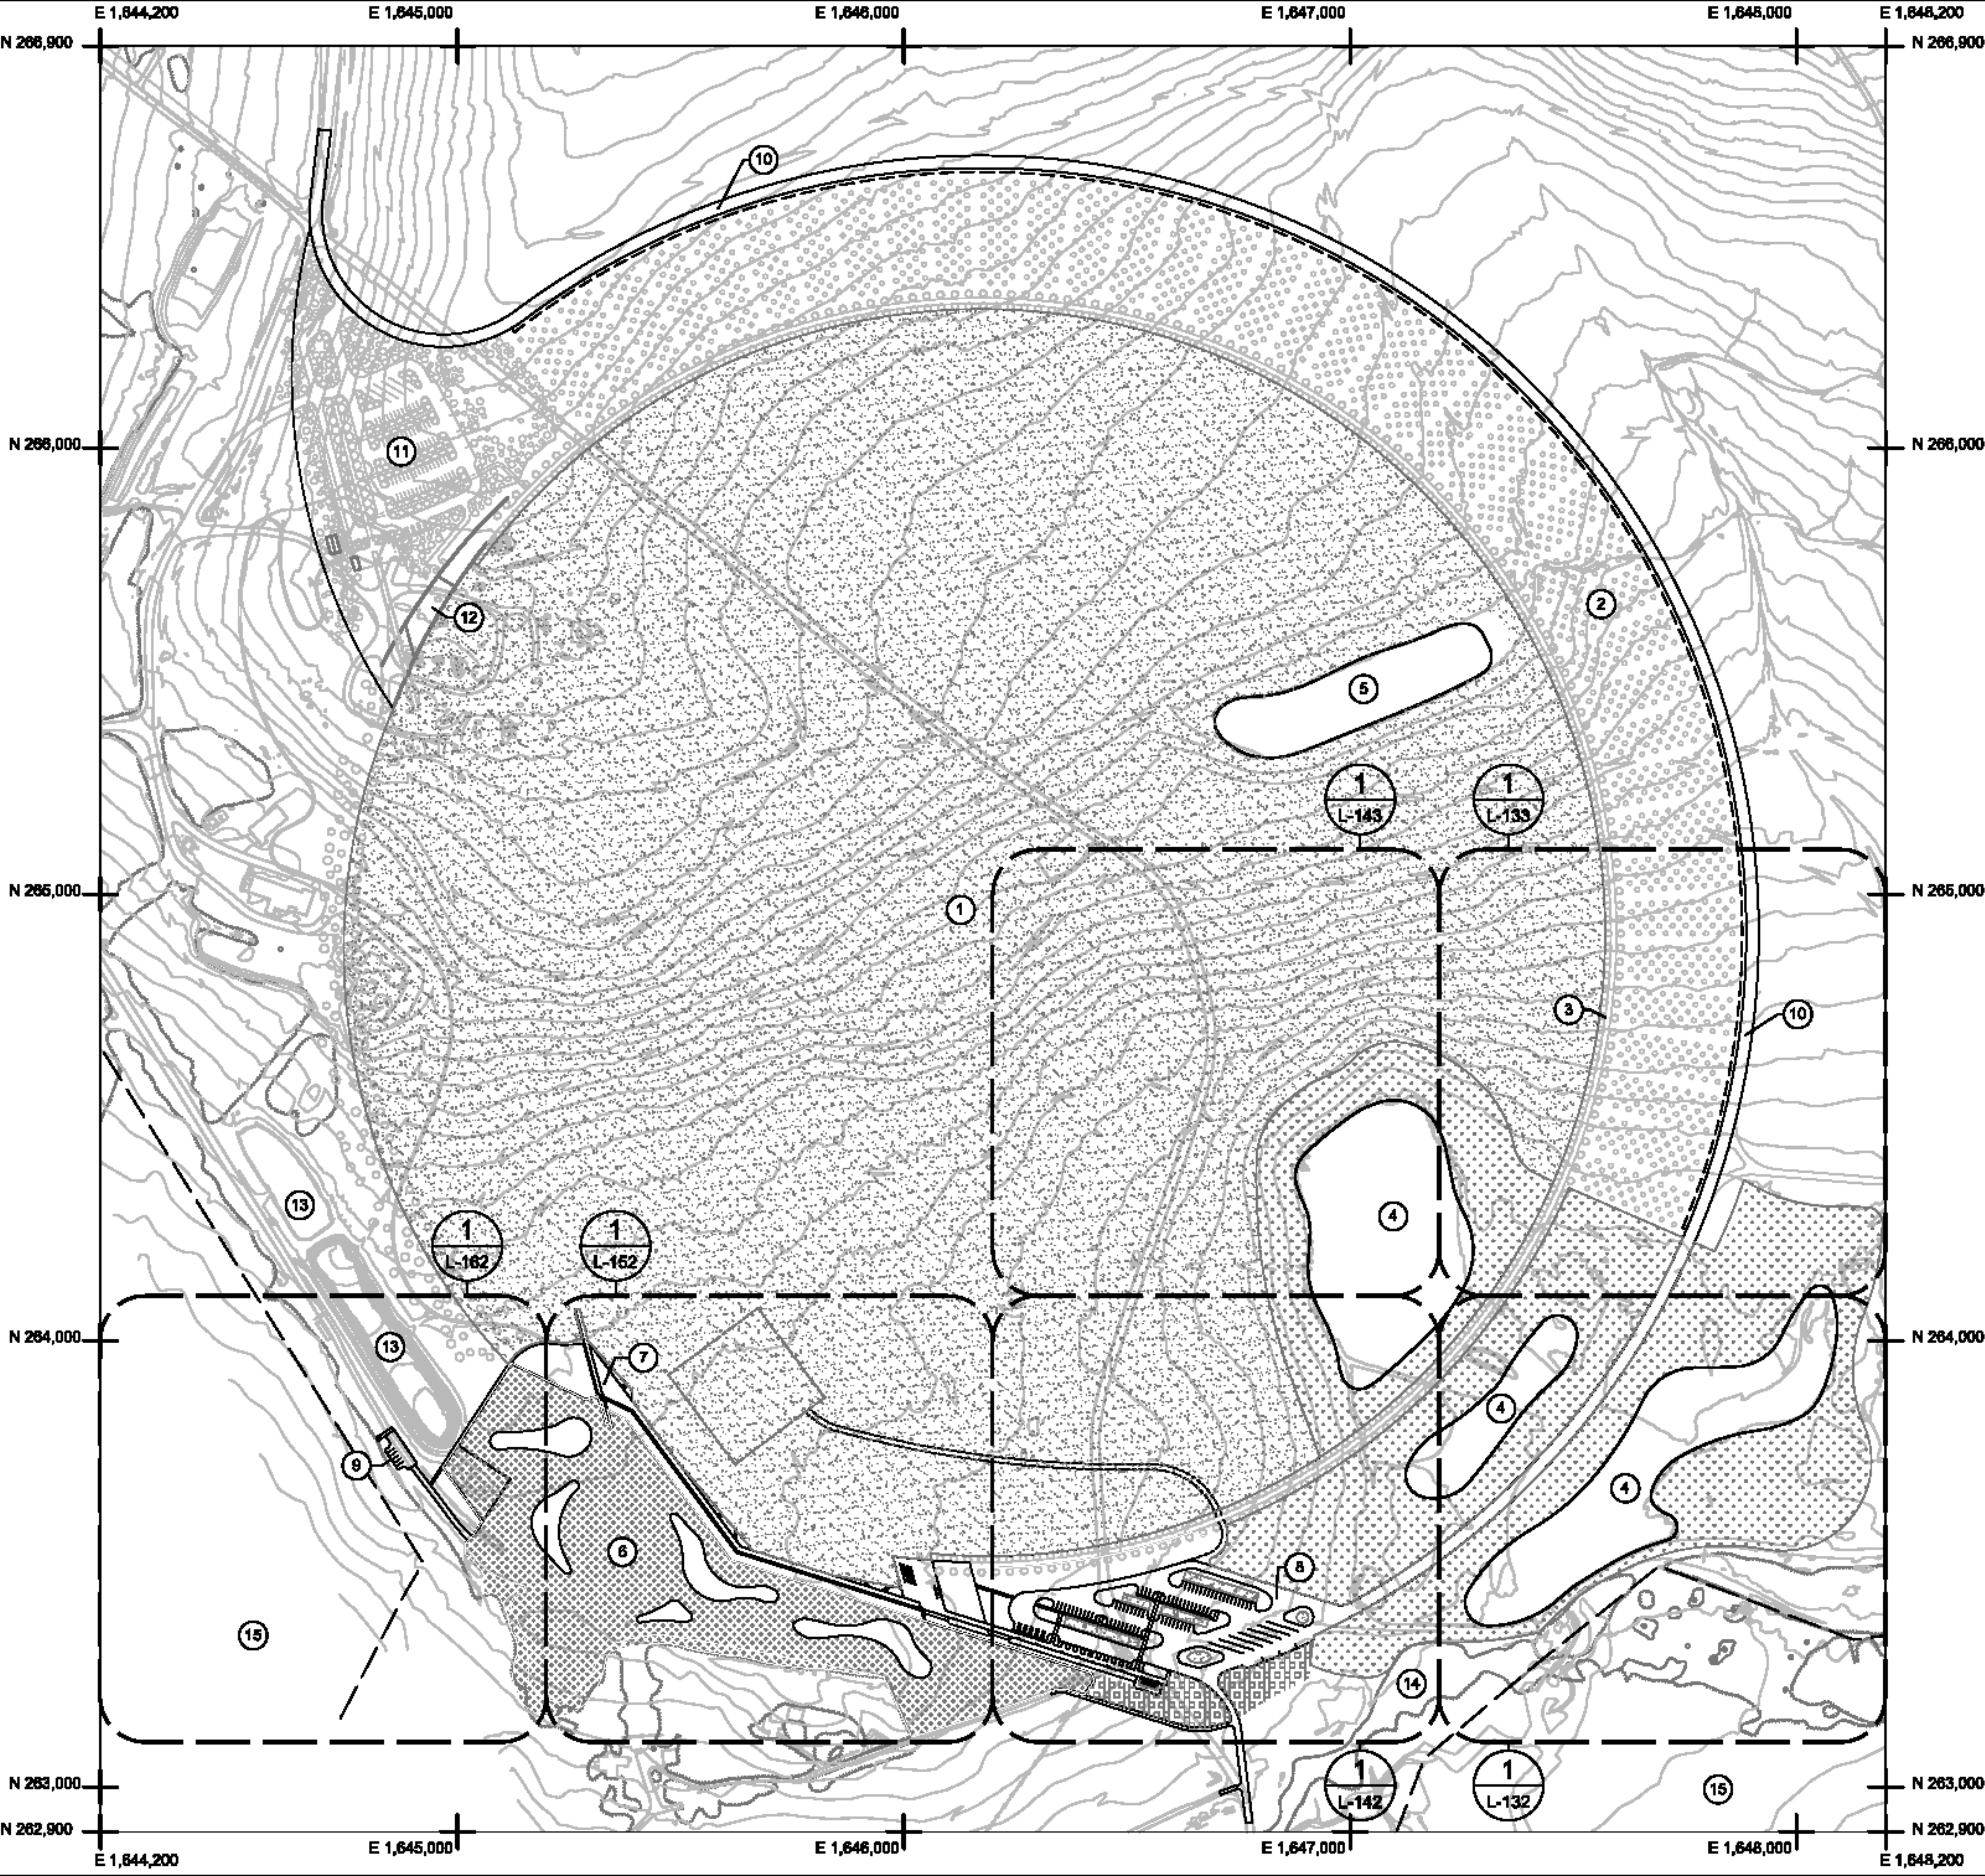

SYMBOL LEGEND

- | | | | |
|--|--------------------------------|--|-------------------------|
| | - ALLEE TREES AND WALK, N.I.C. | | - SACRED GROUND SEEDING |
| | - FIELD OF HONOR | | - (E) SHRUB THICKET |
| | - MEMORIAL GROVES, N.I.C. | | - (E) TREES |
| | | | |

KEYNOTE LEGEND

- | | |
|---|--|
| ① | FIELD OF HONOR |
| ② | MEMORIAL 40 GROVES, N.I.C. |
| ③ | ALLEE TREES AND WALK, N.I.C. |
| ④ | (E) WETLAND TO BE RESHAPED |
| ⑤ | (E) POND TO BE RESHAPED |
| ⑥ | SACRED GROUND |
| ⑦ | SACRED GROUND PLAZA, SEE ARCHITECT'S DWGS. |
| ⑧ | SACRED GROUND PARKING |
| ⑨ | FAMILY PARKING |
| ⑩ | RING ROAD |
| ⑪ | VISITOR FACILITY PARKING, N.I.C. |
| ⑫ | VISITOR FACILITY, N.I.C. |
| ⑬ | (E) SEASONAL POND TO REMAIN |
| ⑭ | (E) SHRUB THICKET TO REMAIN |
| ⑮ | (E) TREES TO REMAIN |

GENERAL NOTES

- REFER TO CIVIL DWGS. FOR GRADING, ROAD WORK AND STORM DRAINAGE INFORMATION
- REFER TO CIVIL DWGS. FOR SITE UTILITIES INFORMATION
- REFER TO ARCHITECT DWGS. FOR SACRED GROUND PLAZA INFORMATION
- PROPOSED TREES AND PLANTINGS TO BE IRRIGATED THROUGH ESTABLISHMENT PERIOD
- GRADING SHOWN REPRESENTS (E) SURVEY TOPOGRAPHY



KEY PLAN



DESIGN DEVELOPMENT PHASE 1

DESIGNED:	SUB SHEET NO. L-100	TITLE OF SHEET LANDSCAPE KEY PLAN	DRAWING NO. - -	
TS, WTB			PKG. NO. - - - OF -	SHEET
08/09				
TS				
TECH. REVIEW:				
DATE: 12/11/08		FLIGHT 93 NATIONAL MEMORIAL		